


2 OVERALL SECTION - MEP YARD
1/8" = 1'-0"

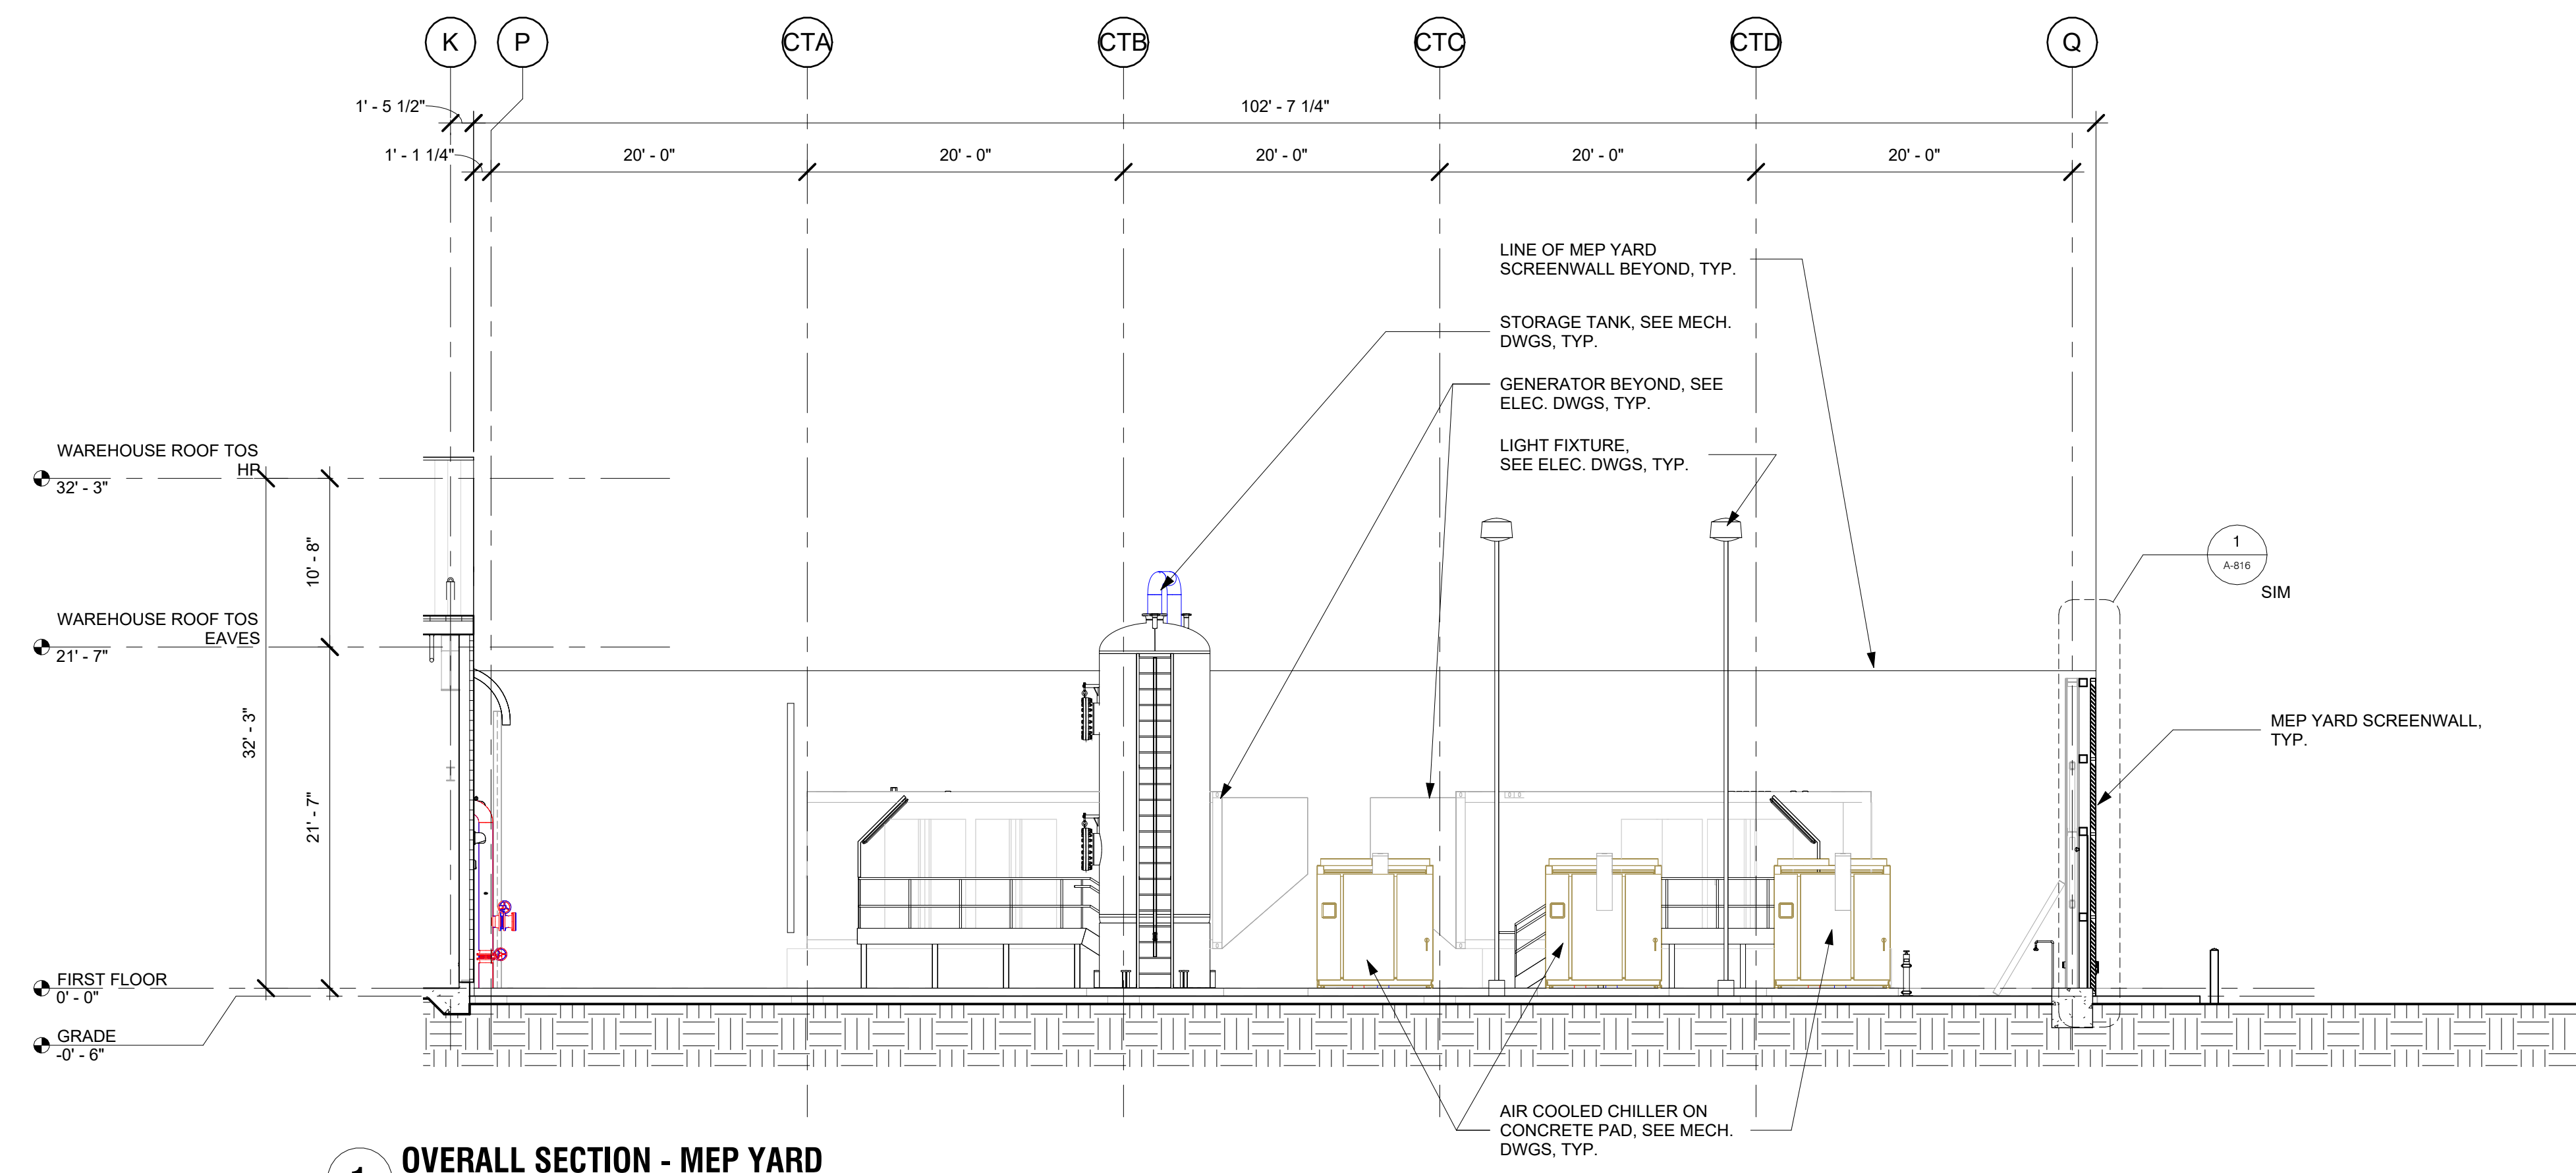

1 OVERALL SECTION - MEP YARD
1/8" = 1'-0"

9/15/2025 12:29:44 PM Autodesk Docs://Gumbo/GUMBO-ARCH.rvt

REVISIONS		
NO.	DATE	DESCRIPTION
1.0	2025-06-27	TECHNICAL SITE PLAN APPLICATION
2.0	2025-09-15	TECHNICAL SITE PLAN - 2ND SUBMISSION

Drawn By:
M LEE
Approved By:
D SWEIGART
Design Team:
JACOBS

GUMBO

OVERALL SECTIONS - MEP YARD

Discipline:
ARCHITECTURE
Scale: 1/8" = 1'-0" Sheet Size: A0

Sheet Number:

A-331

Current Rev: 2.0

Model Name: GUMBO-ARCH
Native File Format: Revit V. 2025.2