
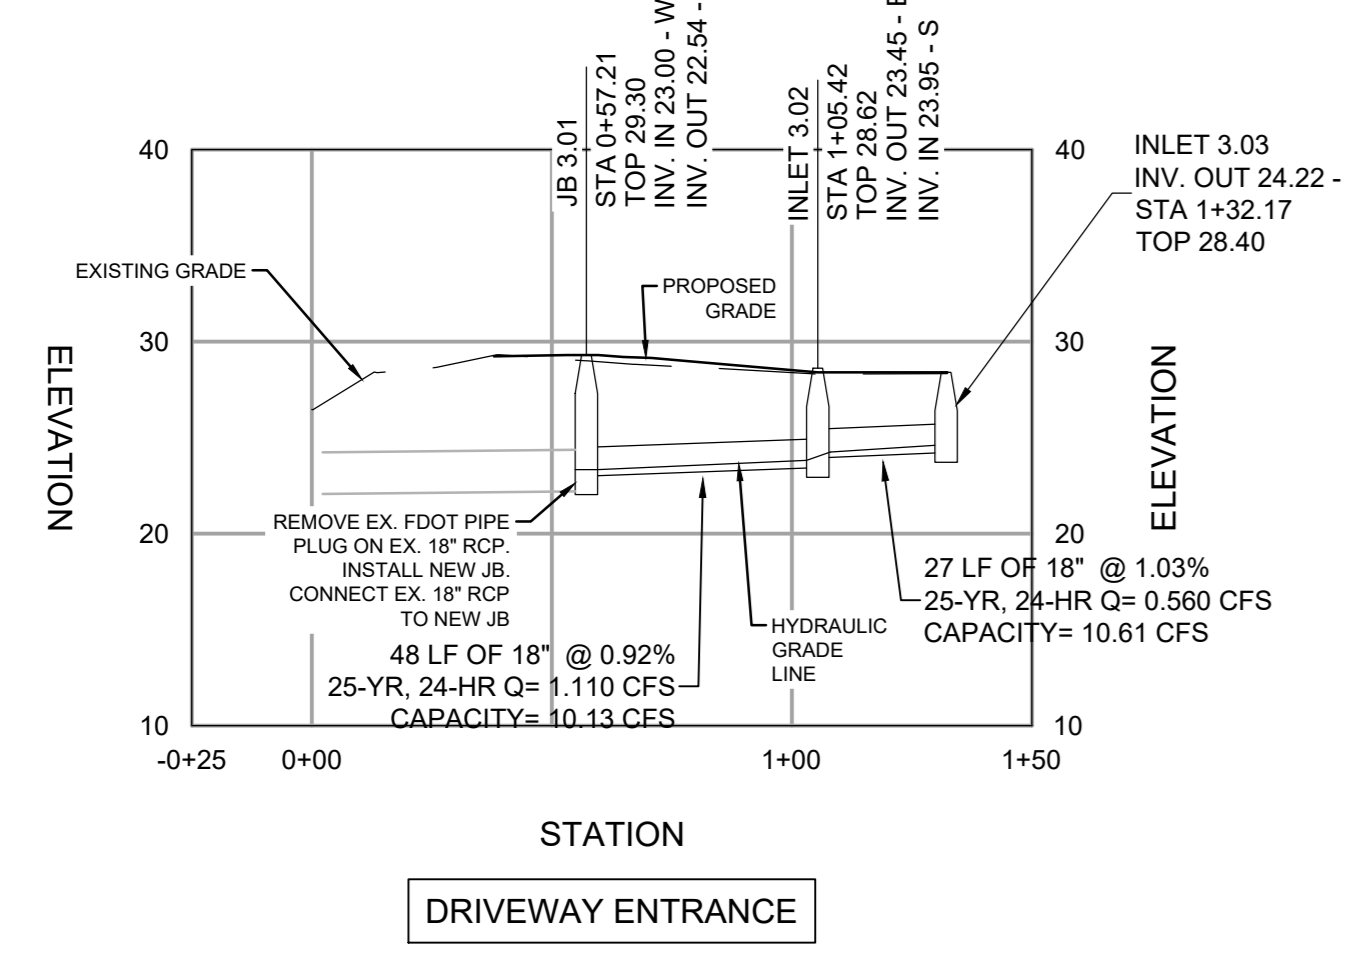
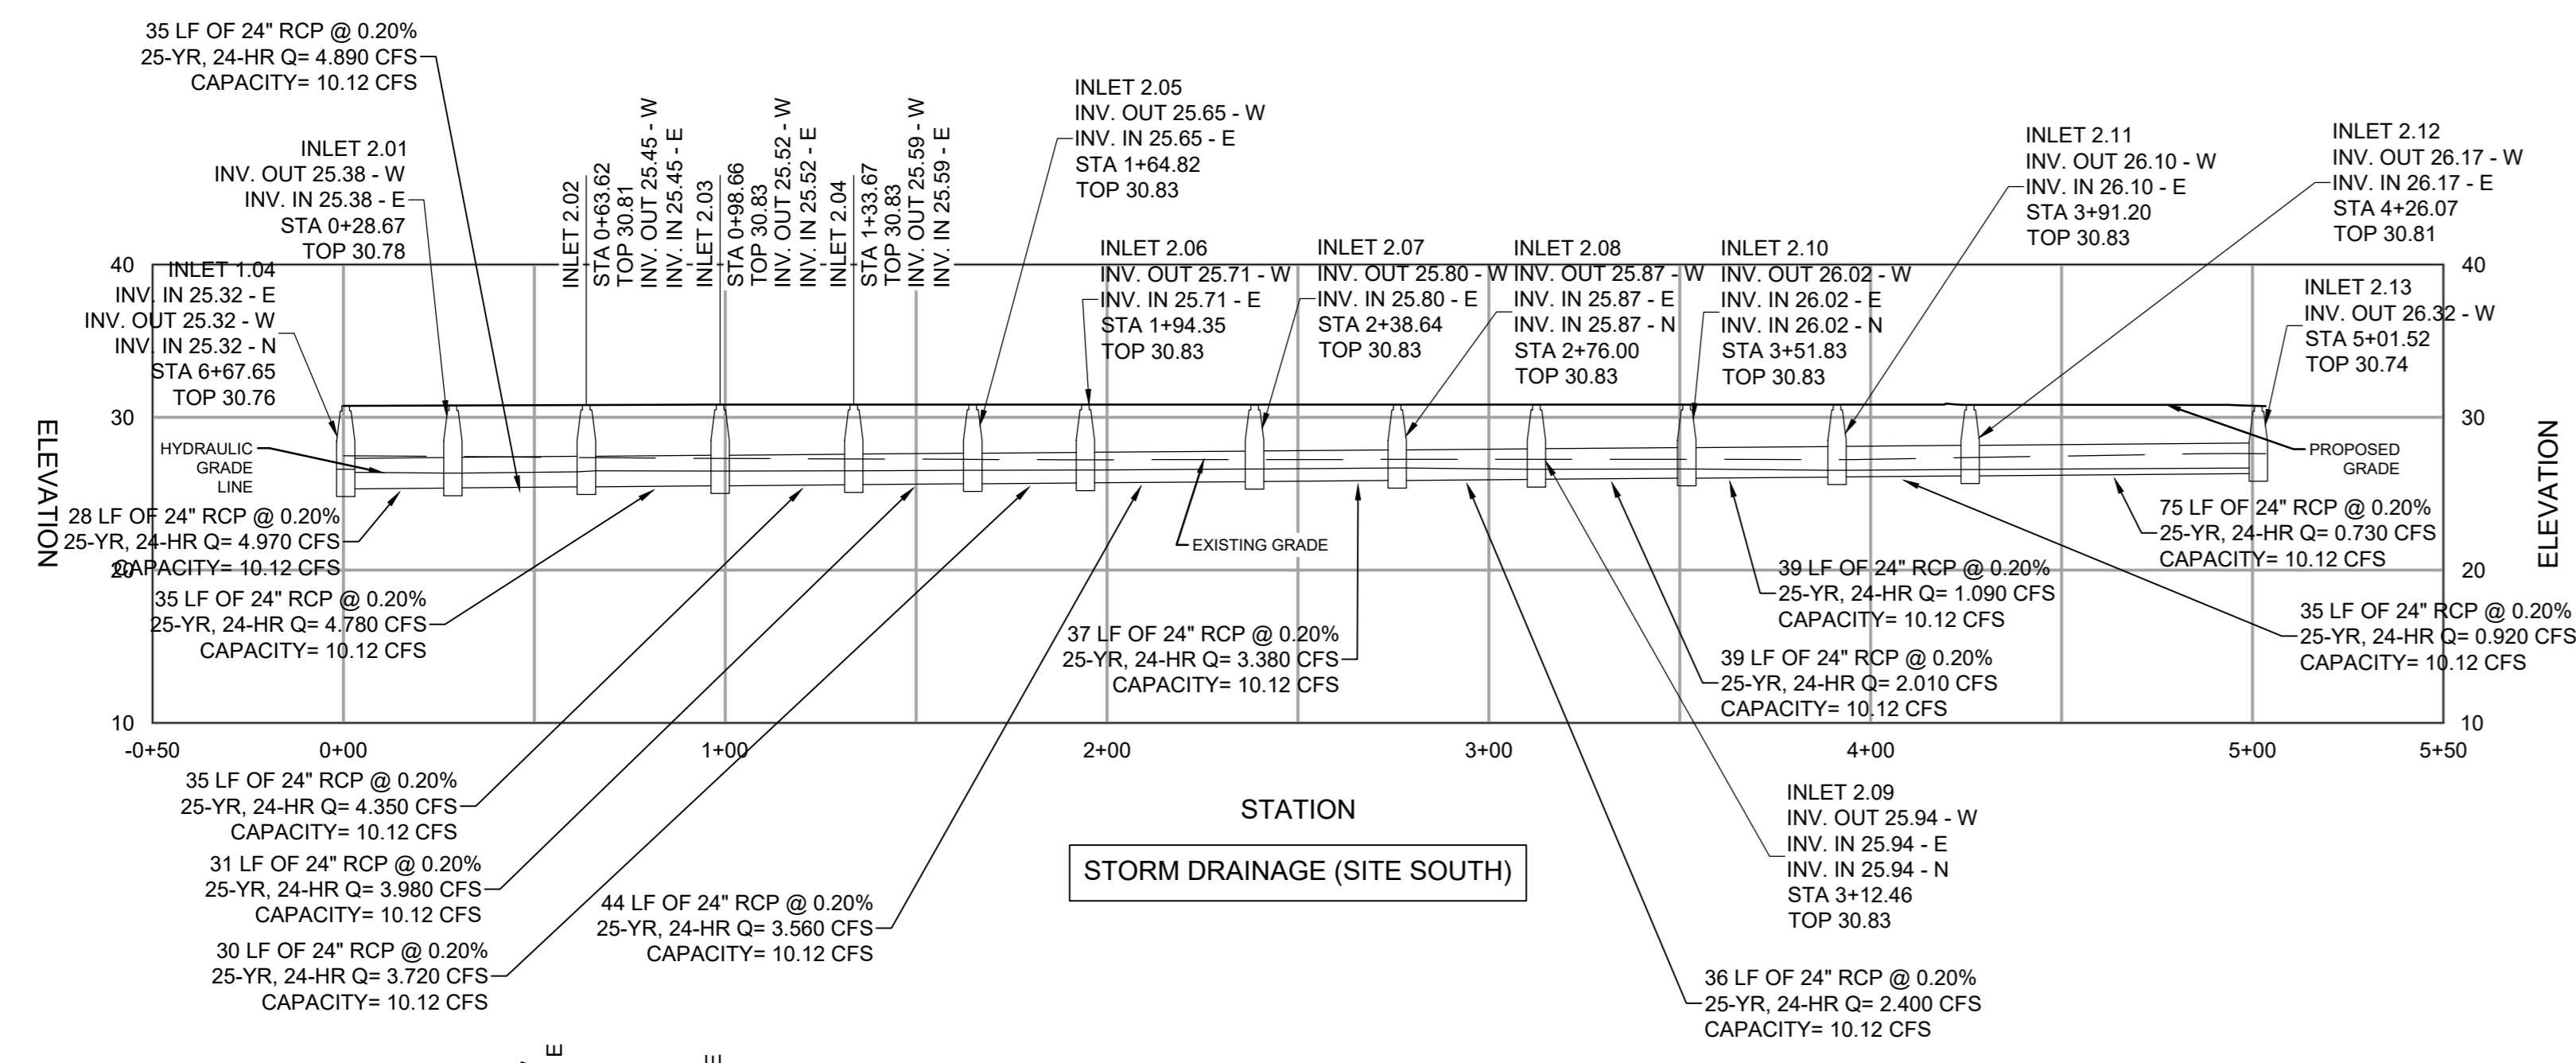


NOTES:
 1. RCP SPECIFICATIONS:
 - ASTM C76, WALL B, CLASS III. MARK EACH JOINT WITH PIPE CLASS. ROTATING PACKER OR PLATFORM NOT ALLOWED.
 - ASTM C443 REV A CAPTIVE GASKET IN GROOVE. RUBBER GASKETS ASTM C443.

COPC APPROVED: 11/12/2025
 APP REQ #: 6381

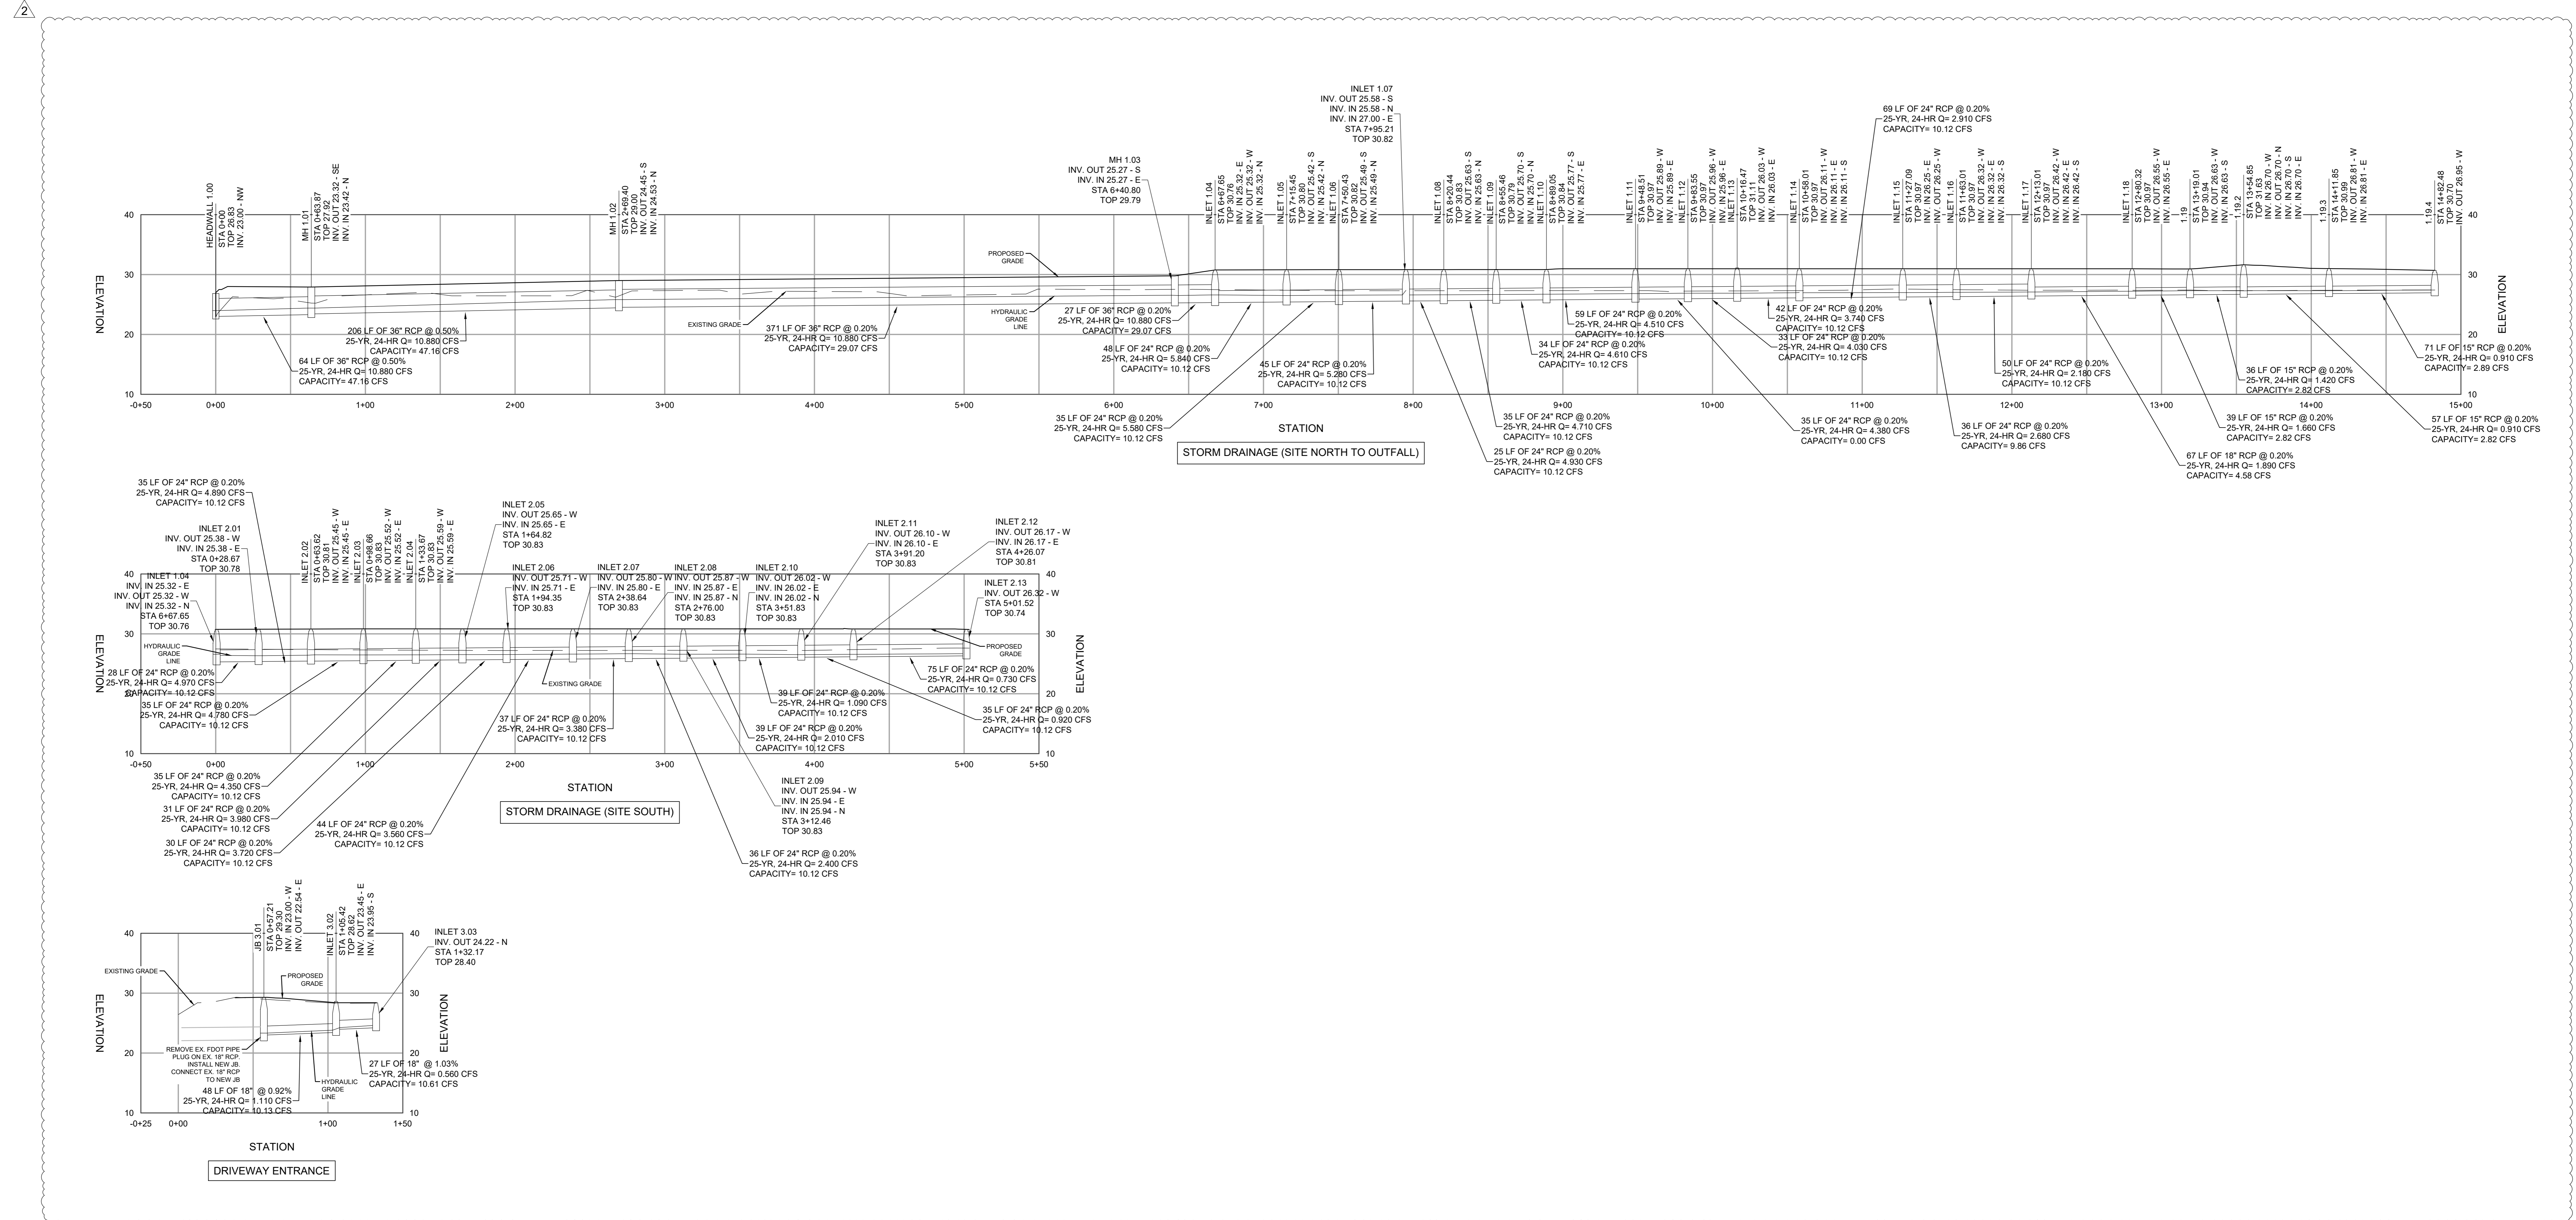

C:\Users\WRA\OneDrive - Jacobs\Desktop\Projects\Gumbo\PERMIT\UPDATE\EST\00-C230-C240-C241.dwg 9/15/2025 1:17 PM

REVISIONS		
NO.	DATE	DESCRIPTION
1.0	2025-06-20	TECHNICAL SITE PLAN APPLICATION
2.0	2025-09-15	TECHNICAL SITE PLAN - 2ND SUBMISSION

Drawn By: CEW
 Approved By: MG
 Design Team: Civil

GUMBO
 PROJECT ADDRESS:
 1035 TOWN CENTER BLVD,
 PALM COAST, FL 32164
 Project Number: K4018368

DRAINAGE PROFILES
 Discipline: CIVIL
 Scale: 1"=30'
 Sheet Size: A0 - 33.1" x 46.8"

Sheet Number: **C-232**
 Current Rev: 2.0
 Phase: TECHNICAL SITE PLAN APPLICATION
 Model Name: GUMBO-CIVIL
 Native File Format: Autodesk Civil 3D 2022