



SV TELECOM LINE NORTH

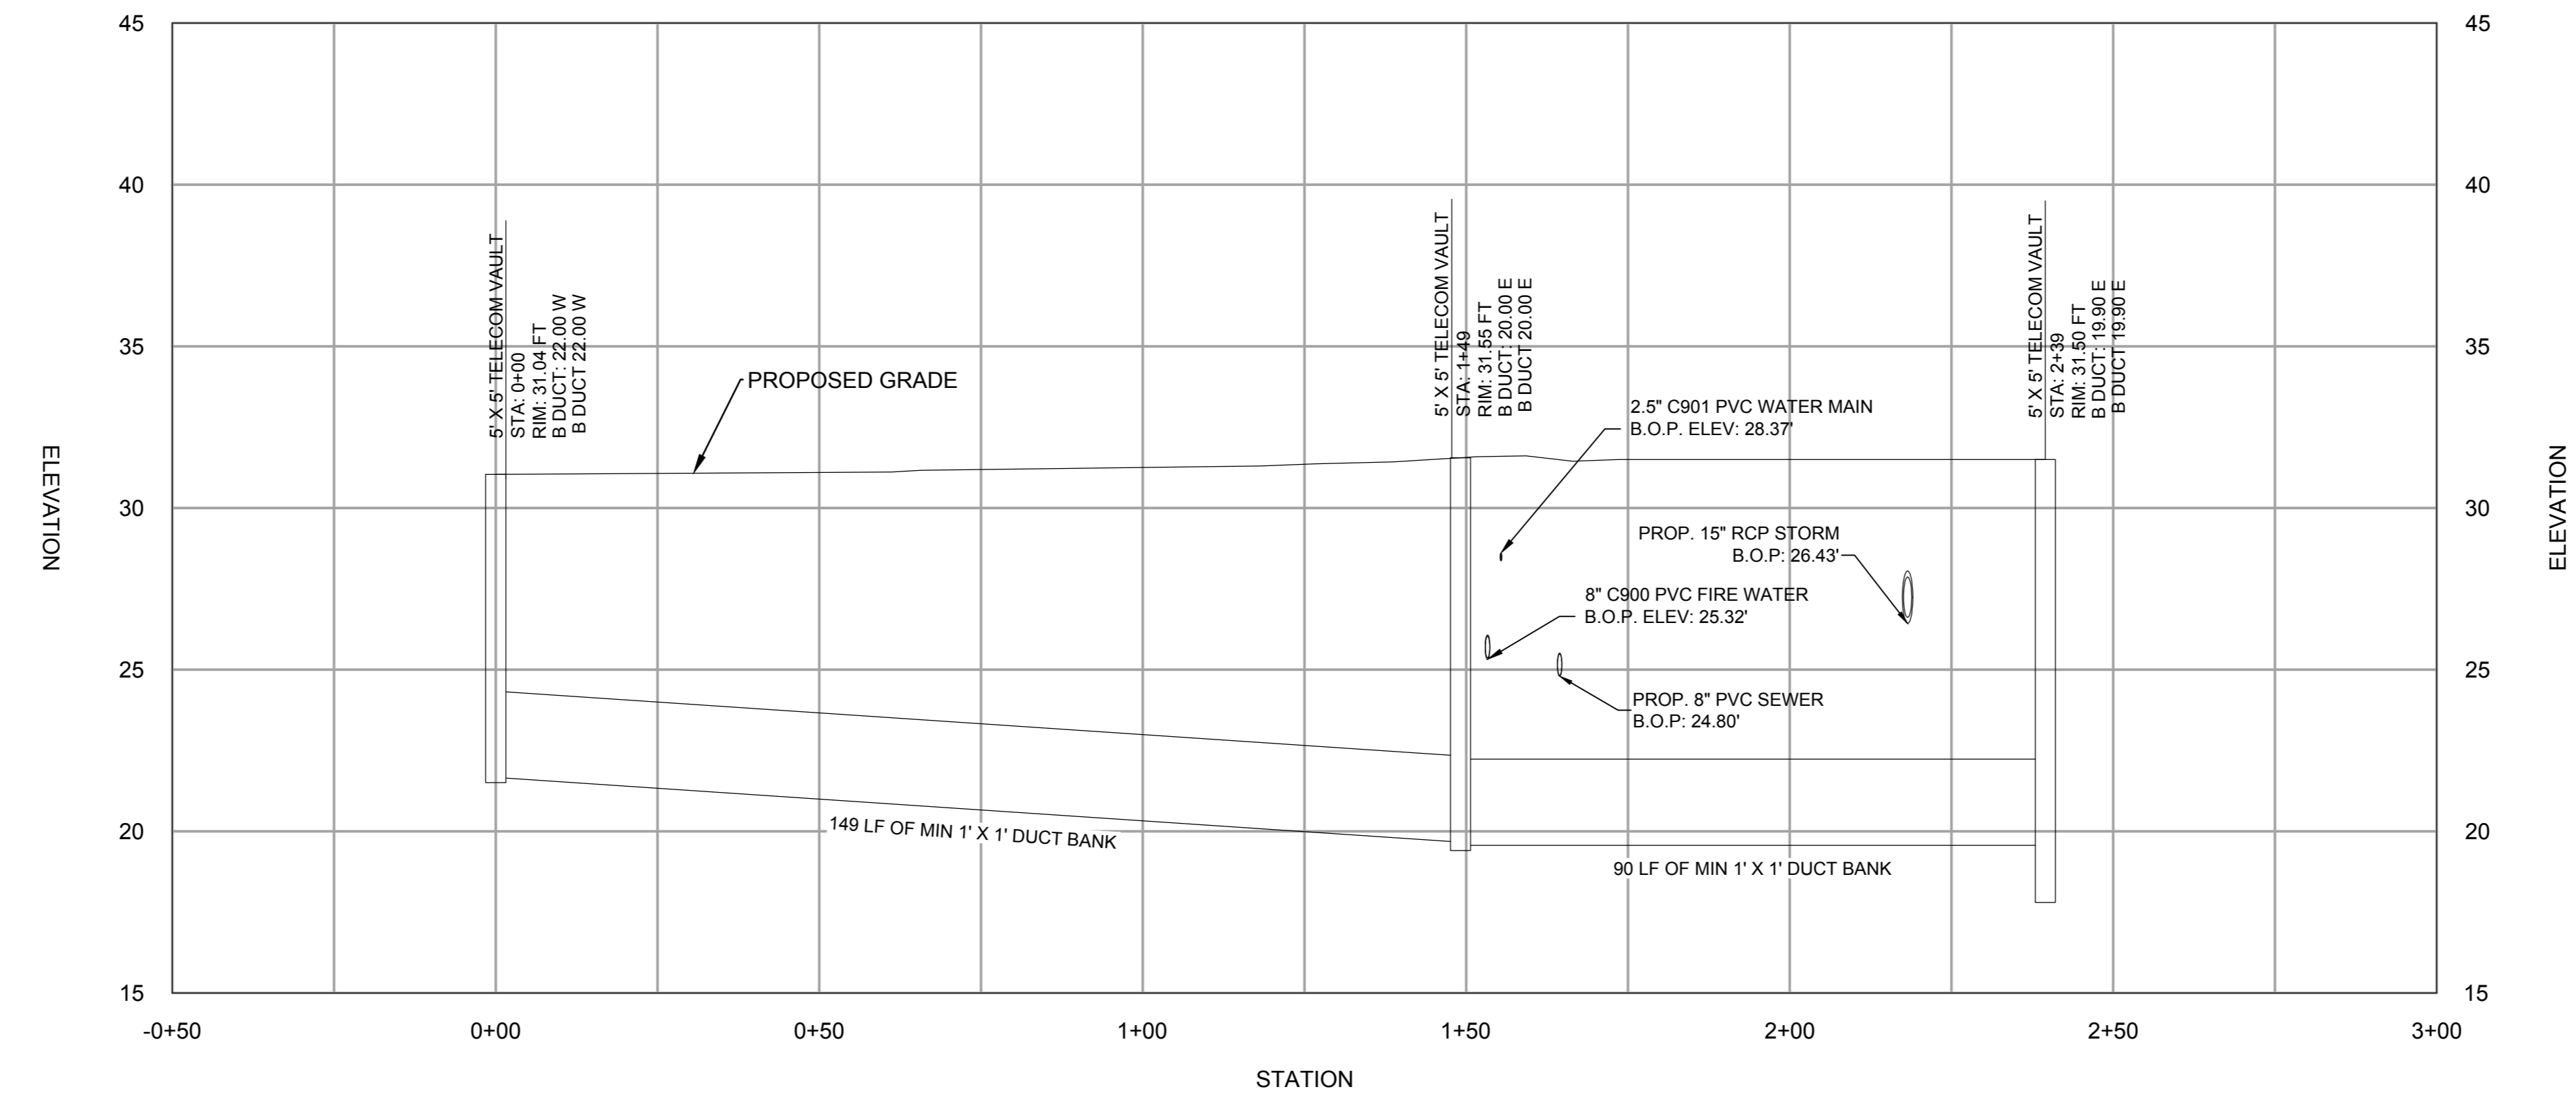


SV TELECOM LINE SOUTH

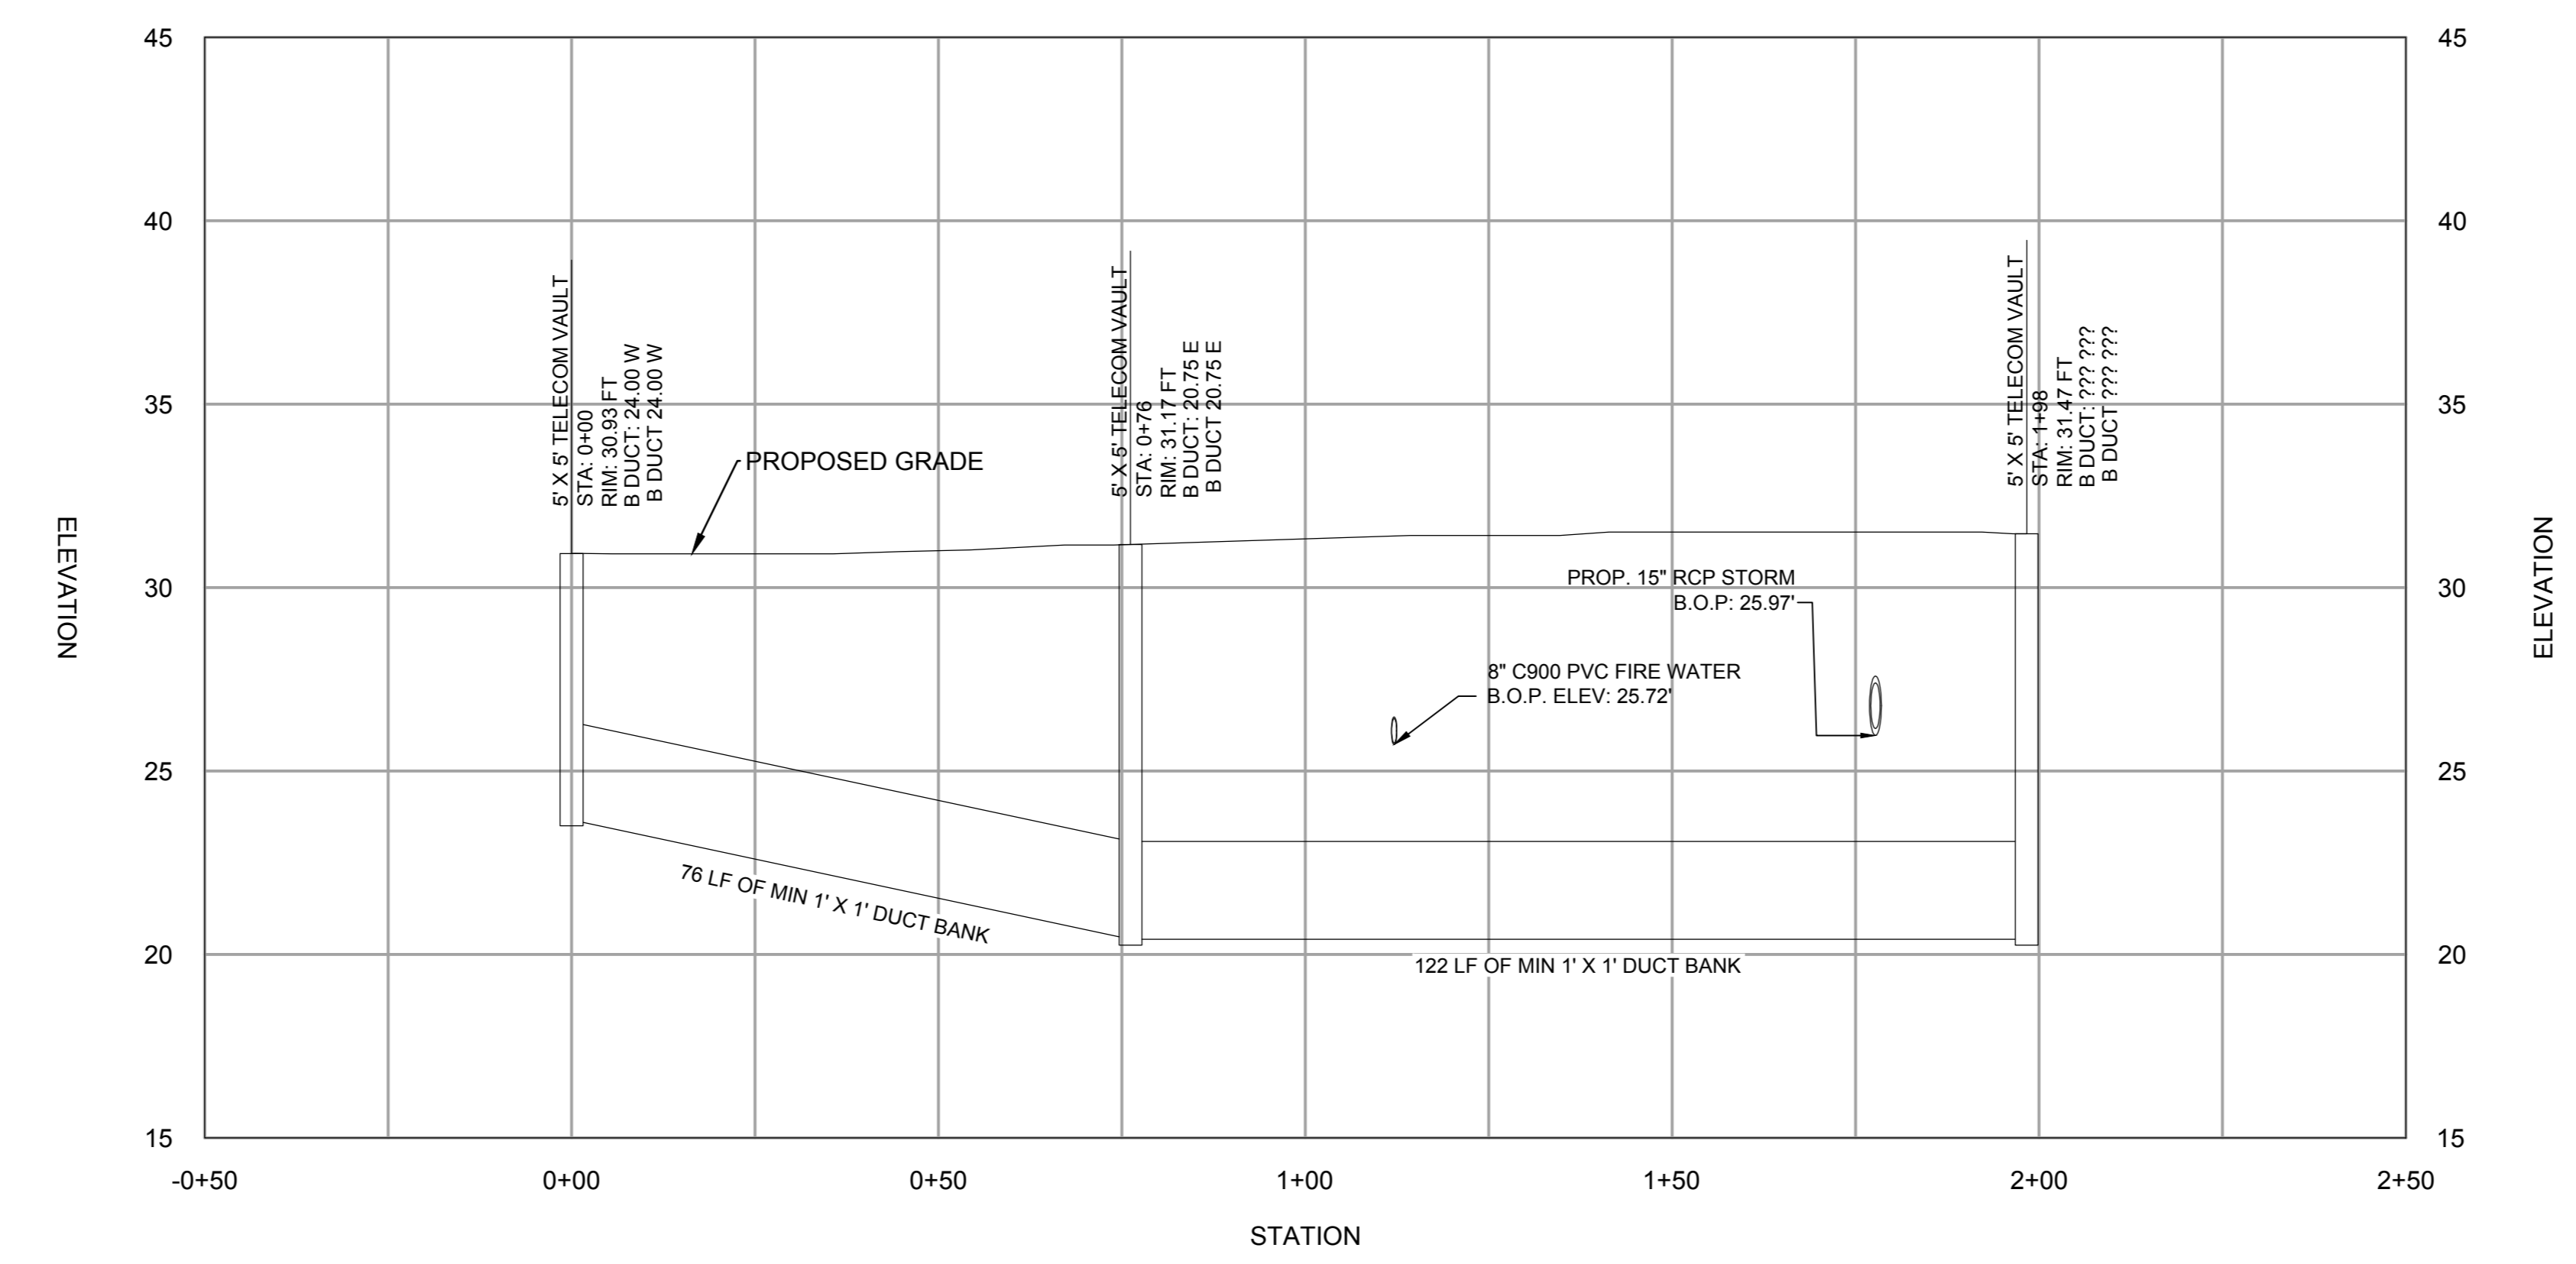


C:\Users\WRA\OneDrive - Jacobs\Desktop\Projects\Gumbo\PERMIT\UPDATES\C240.dwg

6/19/2025 10:43 AM

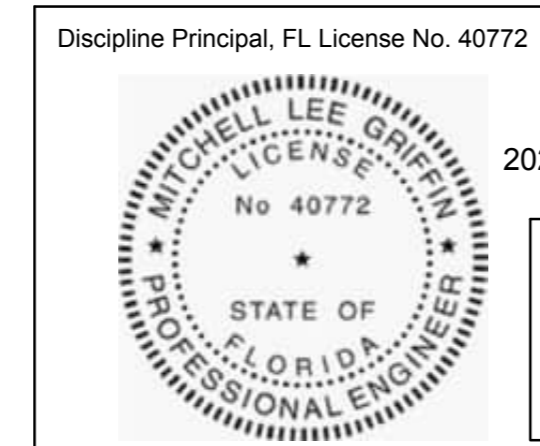

2025-09-15
This item has been digitally signed and sealed by Mitchell Lee Griffin on the date adjacent to the seal. Signature must be verified on any electronic copies.

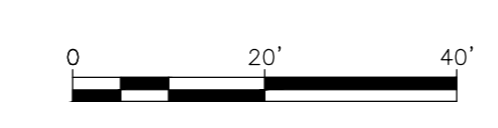

REVISIONS		
NO.	DATE	DESCRIPTION
1.0	2025-06-20	TECHNICAL SITE PLAN APPLICATION
2.0	2025-09-15	TECHNICAL SITE PLAN - 2ND SUBMISSION

Drawn By: CEW
Approved By: MG
Design Team: Civil

GUMBO
PROJECT ADDRESS:
1035 TOWN CENTER BLVD,
PALM COAST, FL 32164
Project Number: K4018368

**SV TELECOM LINES
NORTH AND SOUTH**
Discipline: CIVIL
Scale: 1"=20' Sheet Size: A0 - 33.1" x 46.8"

Sheet Number: **C-243**
Current Rev: 1.0
Phase: TECHNICAL SITE PLAN APPLICATION
Model Name: GUMBO-CIVIL
Native File Format: Autodesk Civil 3D 2022