

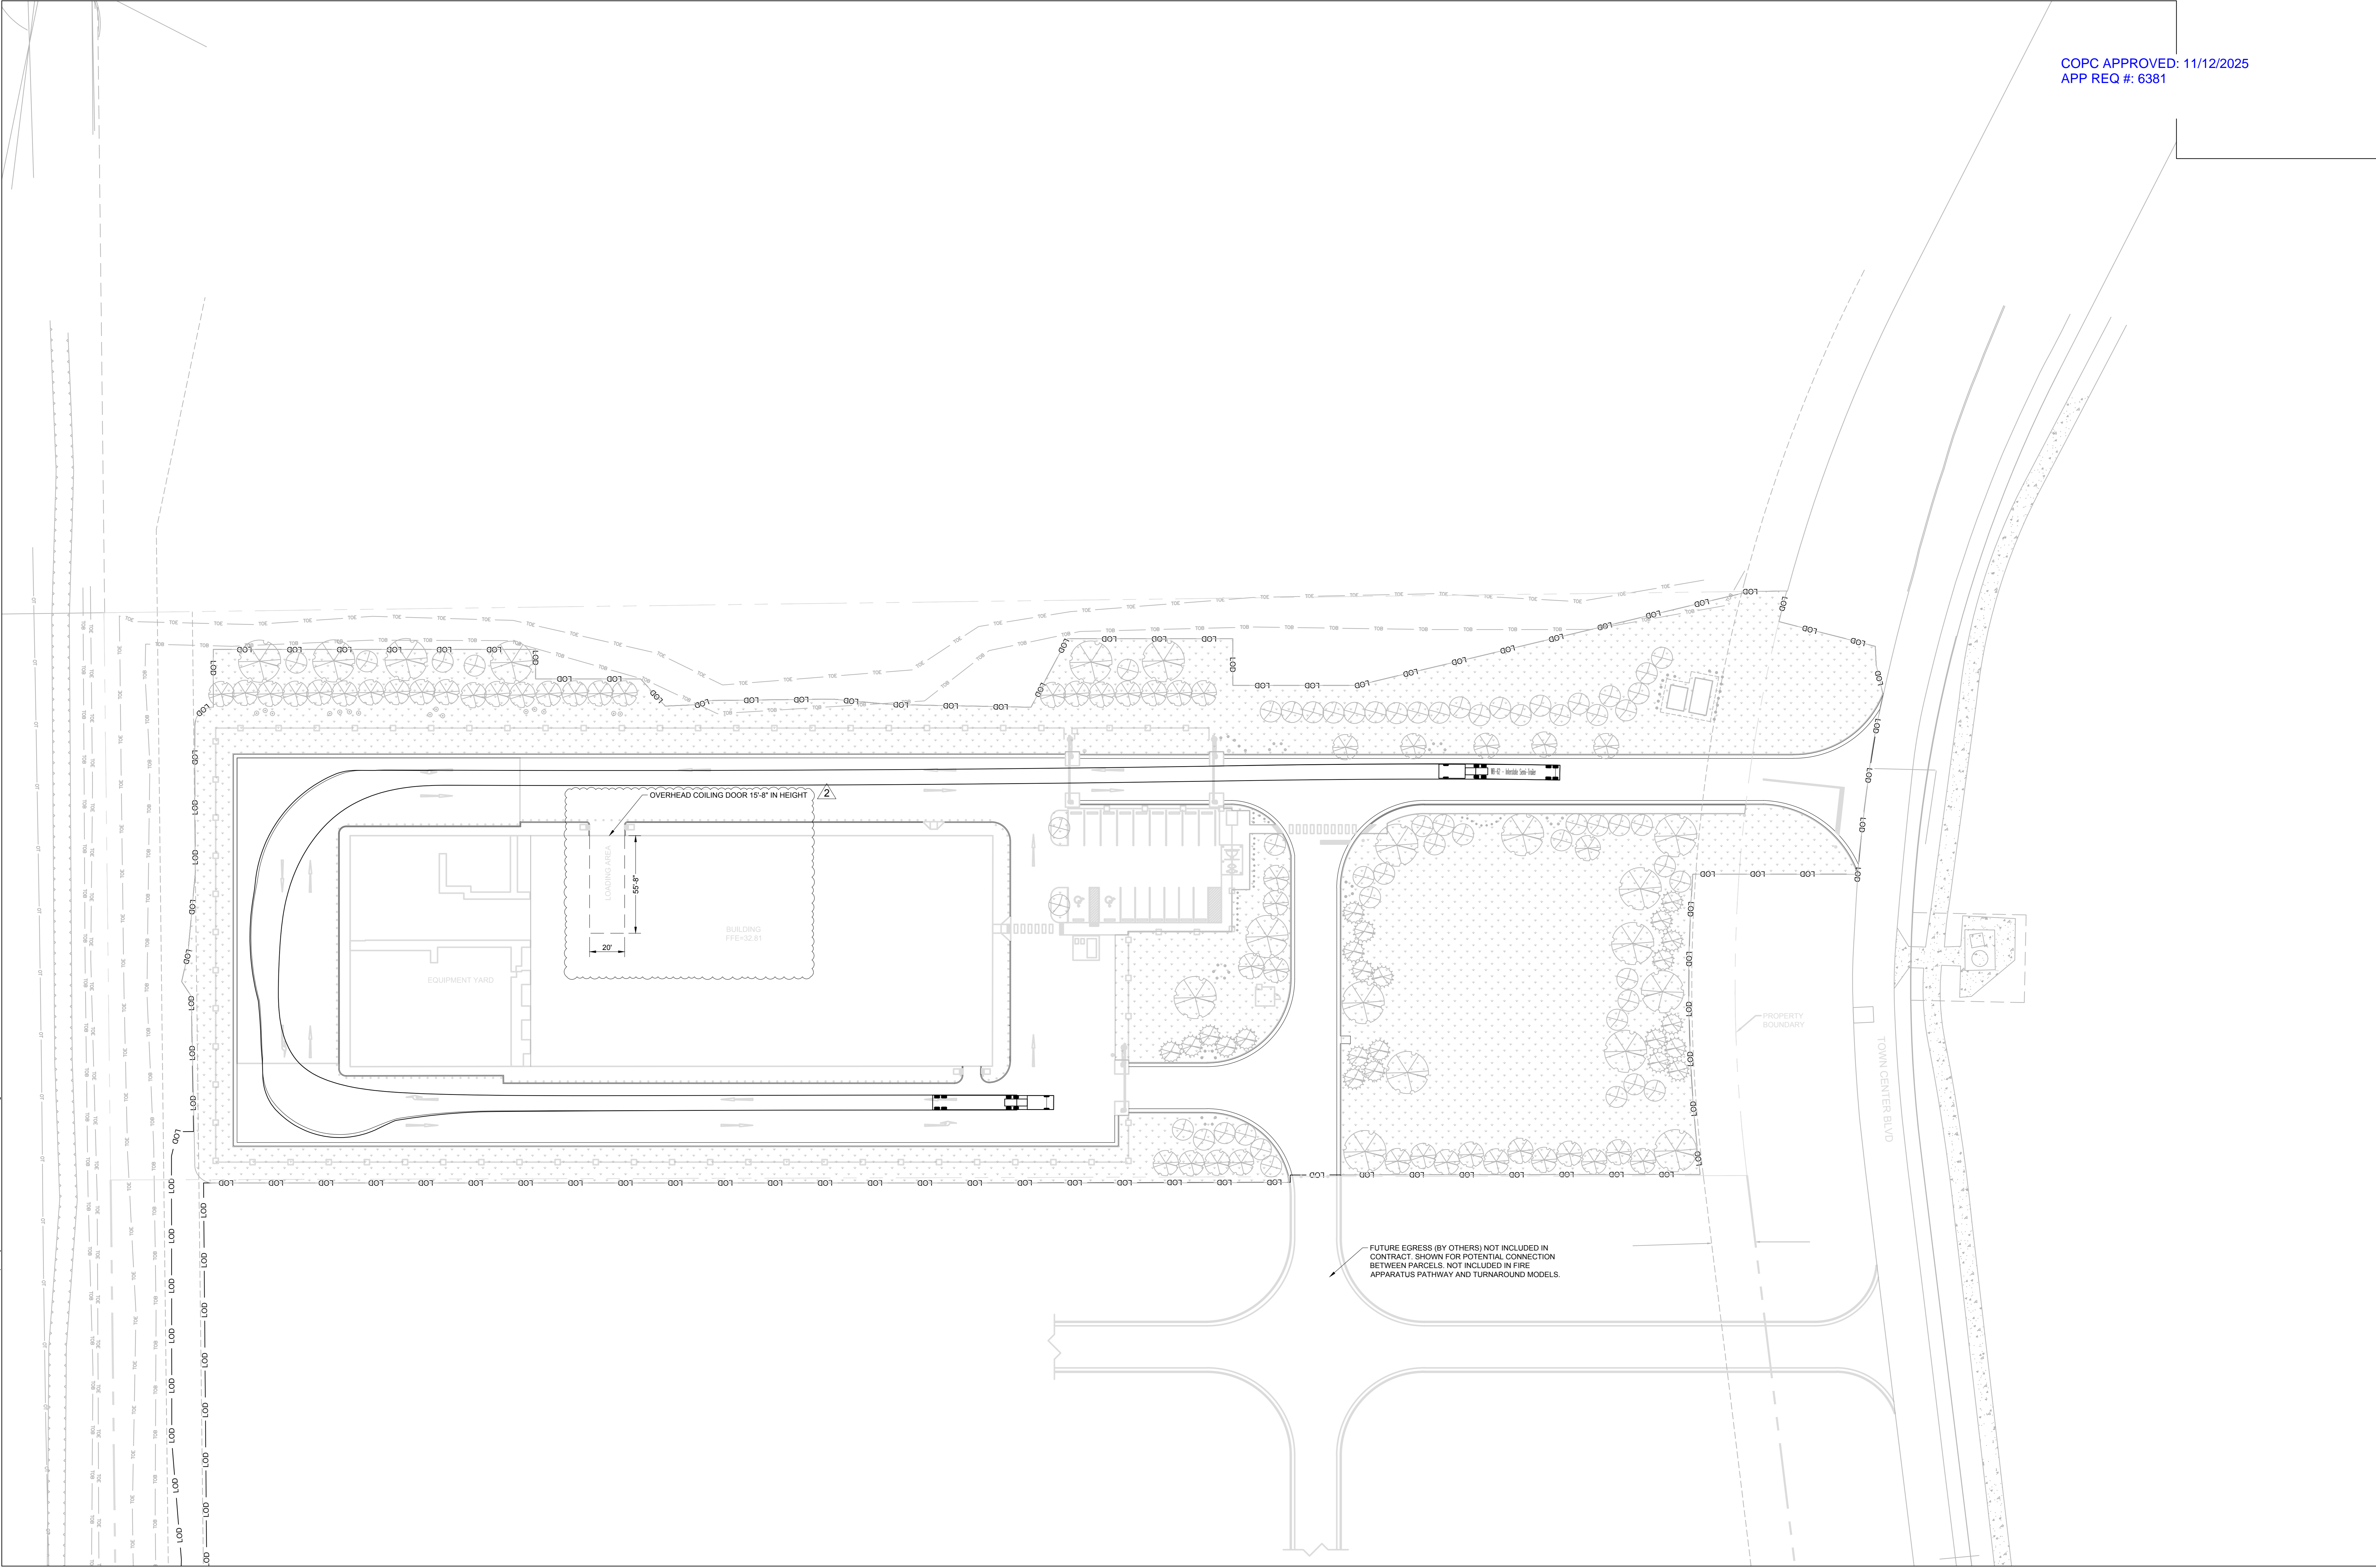


9/15/2025 1:12 PM C:\Users\WRA\OneDrive - Jacobs\Desktop\Projects\Gumbo\PERMIT\UPDATE\ES\270.dwg

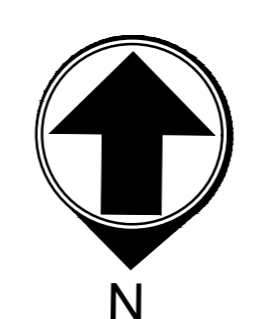

This item has been digitally signed and sealed by Mitchell Lee Griffin on the date adjacent to the seal. Signature must be verified on any electronic copies.

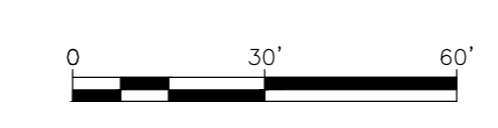

| REVISIONS |            |                                      |
|-----------|------------|--------------------------------------|
| NO.       | DATE       | DESCRIPTION                          |
| 1.0       | 2025-06-20 | TECHNICAL SITE PLAN APPLICATION      |
| 2.0       | 2025-09-15 | TECHNICAL SITE PLAN - 2ND SUBMISSION |
|           |            |                                      |
|           |            |                                      |
|           |            |                                      |
|           |            |                                      |

Drawn By: CEW  
Approved By: MG  
Design Team: Civil

**GUMBO**  
PROJECT ADDRESS:  
1035 TOWN CENTER BLVD,  
PALM COAST, FL 32164  
Project Number: K4018368

**VEHICLE TRACKING**  
Discipline: CIVIL  
Scale: 1"=30'  
Sheet Size: A0 - 33.1" x 46.8"

Sheet Number:  
**C-270**  
Current Rev: 2.0  
Phase: TECHNICAL SITE PLAN APPLICATION  
Model Name: GUMBO-CIVIL  
Native File Format: Autodesk Civil 3D 2022